

CONTIN. 1 1/2"Ø STEEL PIPE


1 1/2"Ø EXTRA
STRONG STEEL PIPE
POST @ 6'-0" O.C.
MAXIMUM

STAIR LOCATIONS :

1 1/4"Ø STL. PIPE HANDRAIL
WITH 1/2"Ø SOLID BAR
SUPPORT @ 6'-0" O.C. MAX.
SEE PLANS FOR LOCATIONS.

PROTECTIVE CABLING :

1/8"Ø STAINLESS STL. CABLE,
TYP. THROUGH 1/4"Ø HOLES
SEE SPECIFICATIONS ON
SHEET A5.

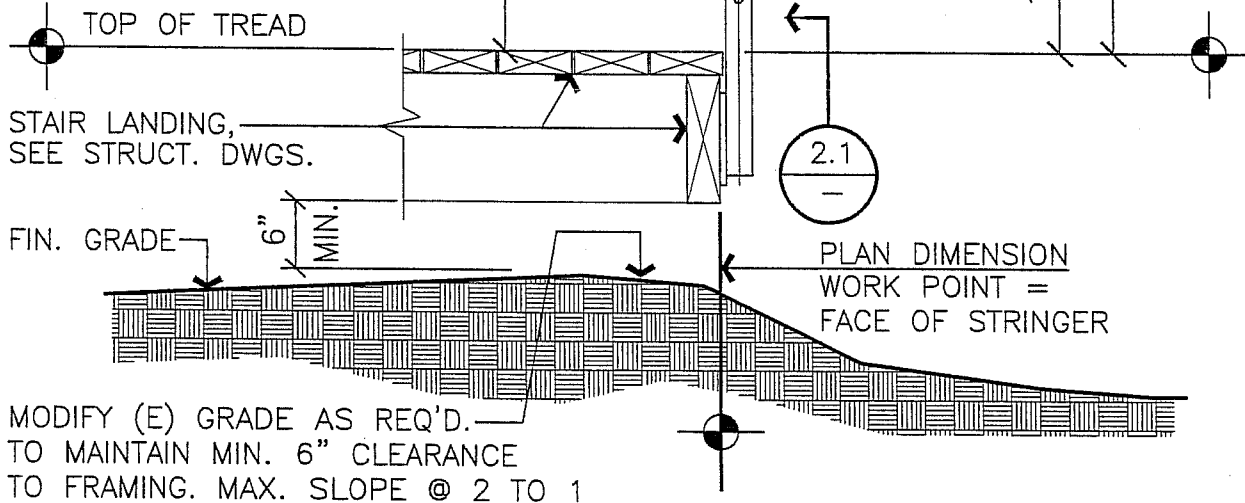

GUARDRAIL & STAIR HANDRAIL
1" = 1'-0"

1-A4/A-107

A107

ARCHITECTURAL STANDARD DETAILS
JARDRAIL & STAIR HANDRAIL

UNIVERSITY OF CALIFORNIA - LAWRENCE BERKELEY NATIONAL LABORATORY
FACILITIES DEPARTMENT

DRAWN BY
W.C.,BJL
DATE
7/6/98,10/99
APPROVED BY
DATE
DRAWING FILE NAME
A-107

DETAIL TYPE
SITE/STAIR
SCALE
AS NOTED
SHEET
A-107
1